


F.H.W.A. REGION NO.	STATE	FED. AID PROJ. NO.	SHEET NO.	TOTAL SHEETS
3	MD.			

SIGNALS	SIGN
1,2,5,6,9,10,13,14	19,20
3,4,7,8,11,12,15,16	LEFT TURN SIGNAL
	R 10-10
	24"X30"

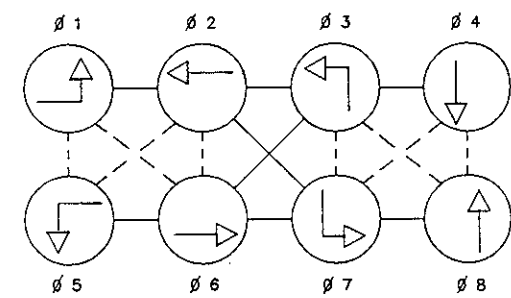


PHASES ASSOCIATED BY A DASHED LINE WILL OPERATE CONCURRENTLY
PHASES ASSOCIATED BY A SOLID LINE WILL NOT OPERATE CONCURRENTLY






UTILITY LEGEND

- G — G — GAS MAIN
- W — W — WATER MAIN
- S — S — SEWER MAIN
- E — E — ELECTRIC CABLES
- A — A — AERIAL CABLES

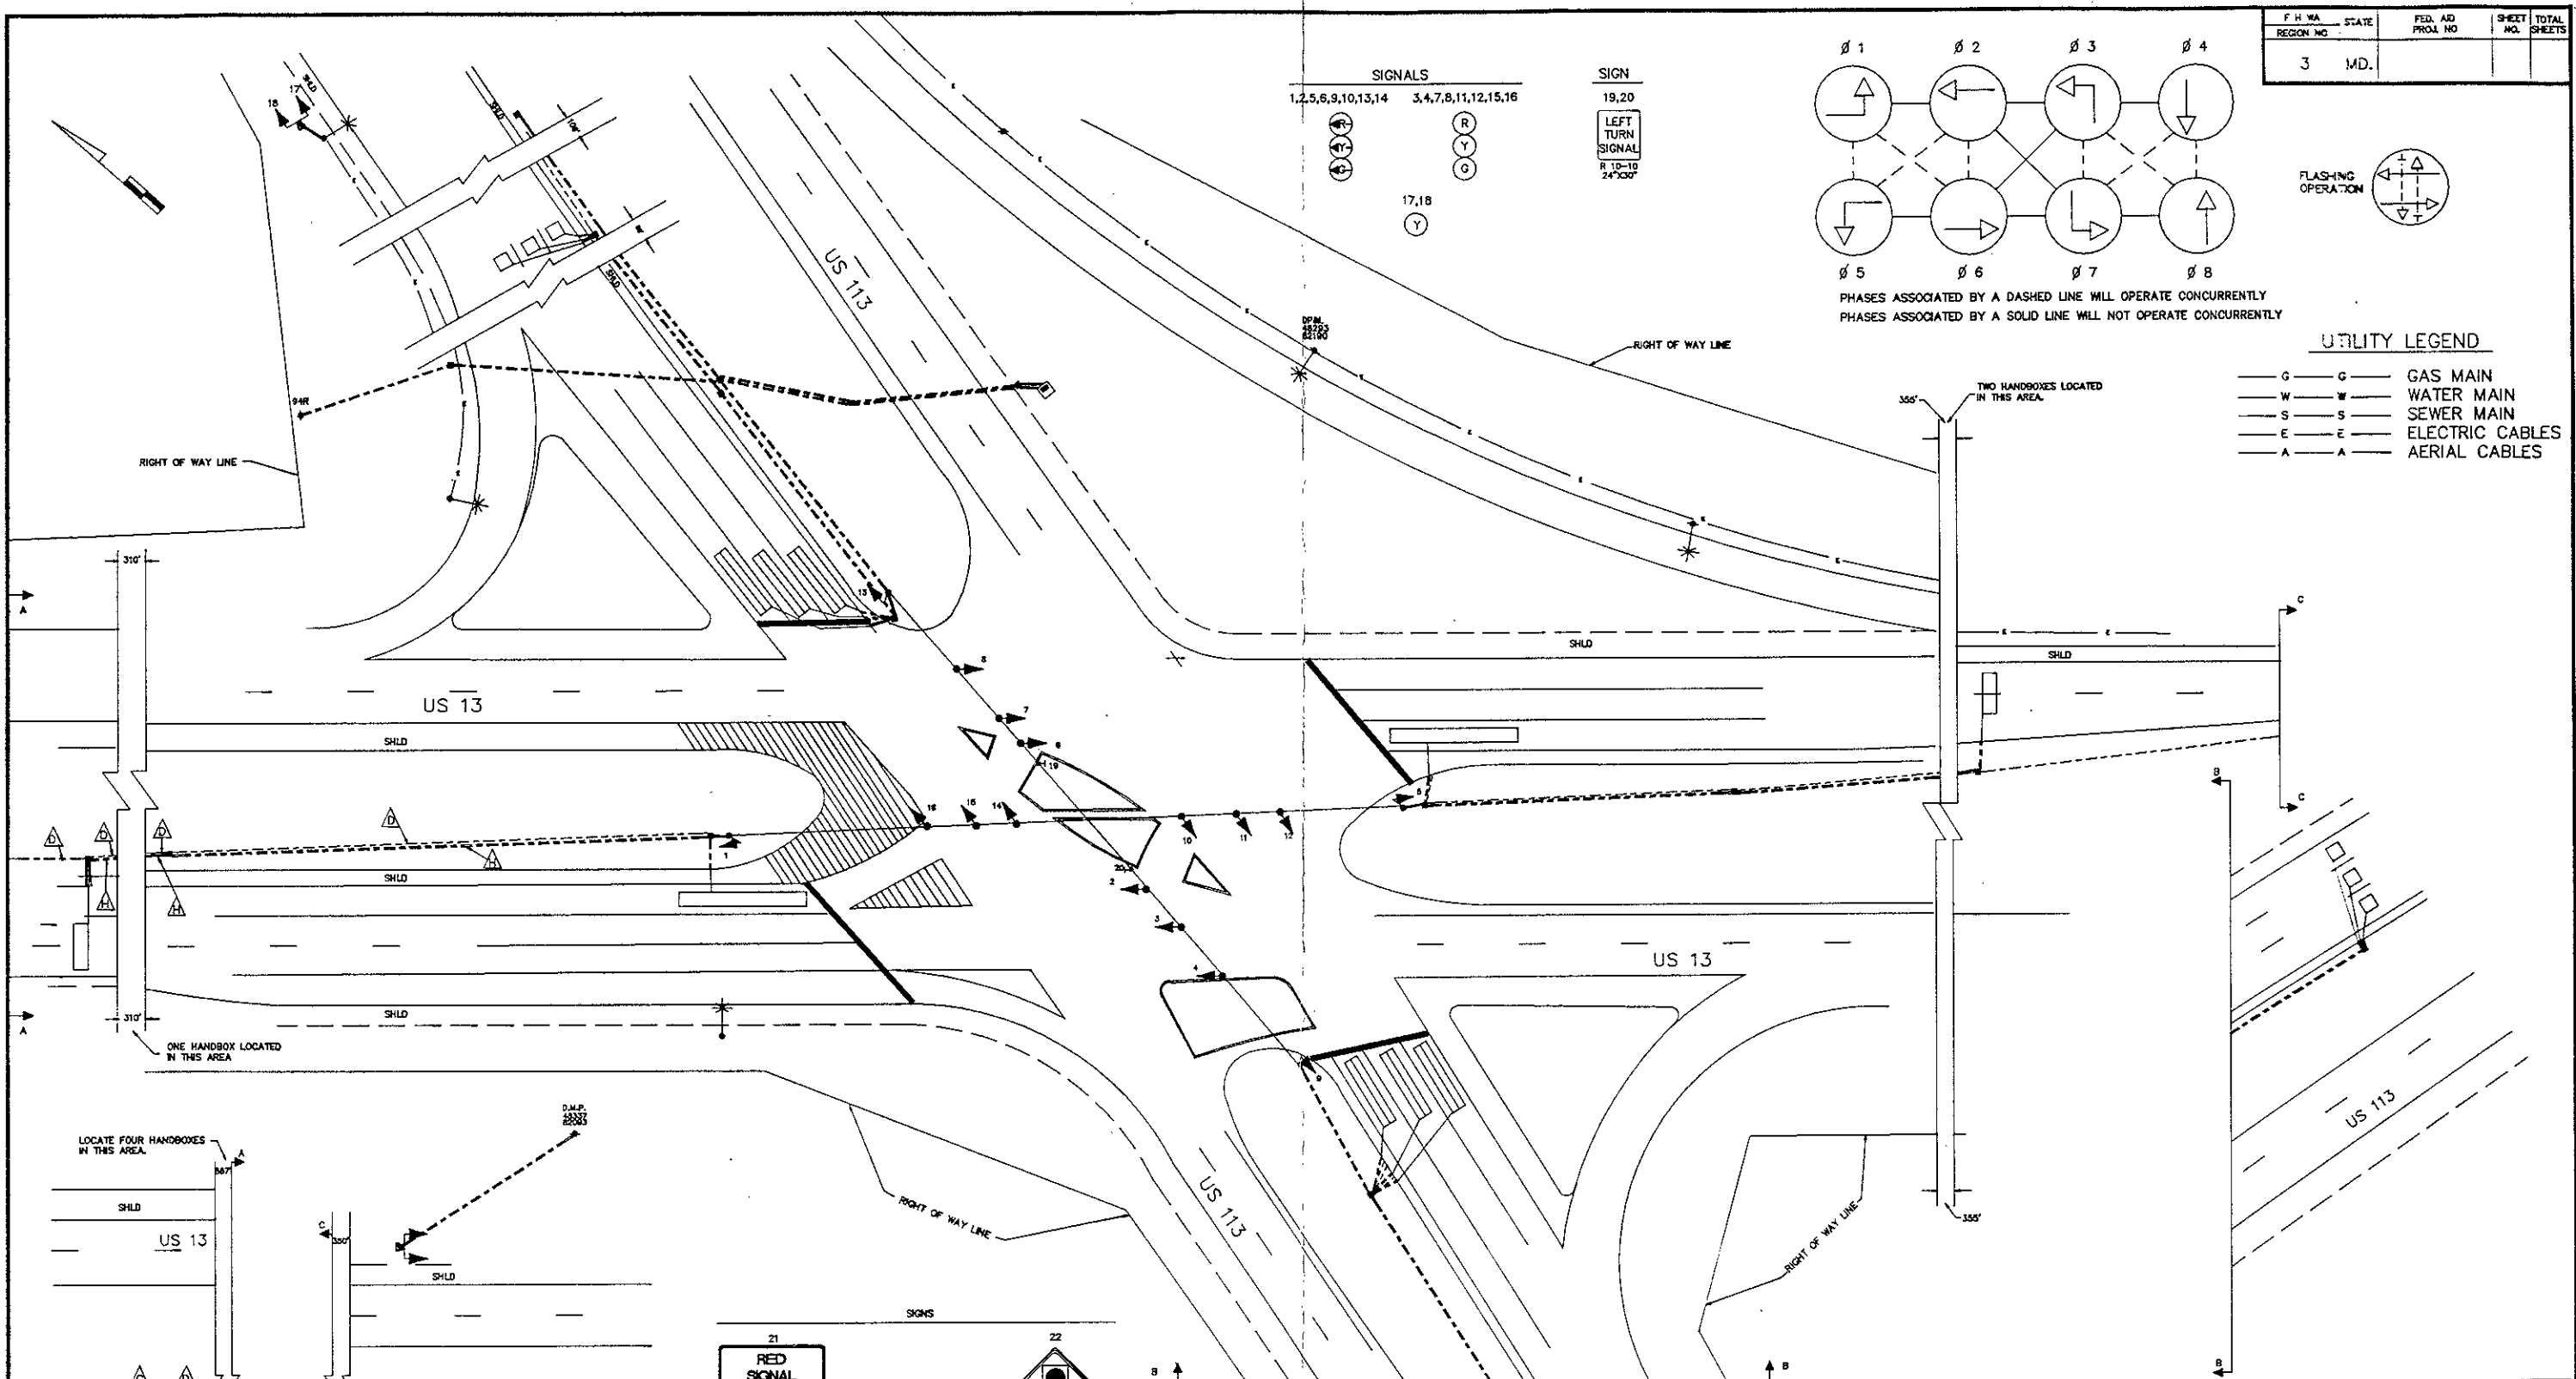

LOCATE FOUR HANDBOXES IN THIS AREA.

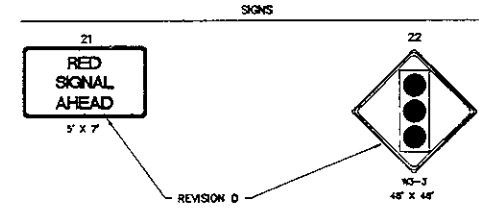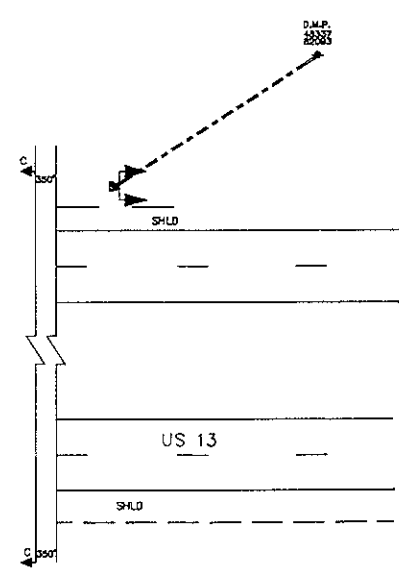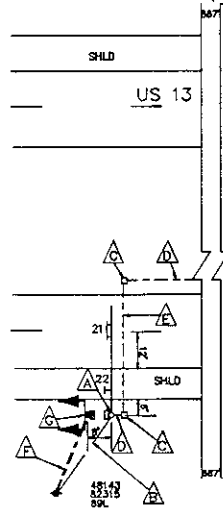

REVISIONS	APPROVALS
1	CHIEF, SIGNAL SECTION
2	ASST. DISTRICT ENGINEER, TRAFFIC
3	CHIEF, ENGINEERING DIVISION
4	DEPUTY CHIEF ENGINEER, OFFICE OF TRAFFIC

DRAWN BY: BRUCE THOMPSON
 DES. BY: BRUCE THOMPSON
 CHK. BY: A. BUDNICHUK 4/11/75

DATE: REDRAWN 8/90 F.A.P. NO.
 SCALE: 1"=30' S.H.A. NO. WO 487X-000-185

COUNTY: WORCESTER
 TS/FILE NO. 392 D SHEET NO. OF

23001304.55